

APPROVED BY:  
LEXINGTON PLANNING BOARD

THE LOCATION OF ALL UNDERGROUND UTILITIES SHOWN ARE APPROXIMATE AND ARE BASED UPON A PARTIAL FIELD SURVEY AND COMPILATION OF PLANS OF RECORD. THE DESIGN ENGINEER DOES NOT WARRANTY NOR GUARANTEE THE LOCATION OF ALL UTILITIES DEPICTED OR NOT DEPICTED. THE CONTRACTOR, PRIOR TO COMMENCEMENT OF CONSTRUCTION, SHALL VERIFY THE LOCATION OF ALL UTILITIES AND CONTACT DIG SAFE AT 1-888-344-7233.

TEMPORARY BENCHMARK CHART:

TBM #	DESCRIPTION	ELEV.
1	ELECTRIC MANHOLE RIM	180.92'

APPROVED \_\_\_\_\_, 20\_\_\_\_

THIS PLAN IS SUBJECT TO A COVENANT DATED \_\_\_\_\_

THIS PLAN IS SUBJECT TO A CERTIFICATE OF ACTION DATED \_\_\_\_\_

THIS PLAN IS SUBJECT TO A SPECIAL PERMIT DATED \_\_\_\_\_


I, \_\_\_\_\_, TOWN CLERK OF THE TOWN OF LEXINGTON, MASSACHUSETTS HEREBY CERTIFY THAT THE NOTICE OF APPROVAL OF THIS PLAN BY THE LEXINGTON PLANNING BOARD HAS BEEN RECEIVED AND RECORDED AT THIS OFFICE AND NO NOTICE OF APPEAL WAS RECEIVED DURING THE TWENTY DAYS NEXT AFTER SUCH RECEIPT AND RECORDING OF SAID NOTICE.

TOWN CLERK:

DATE:


SCHEDULE OF UNIT ELEVATIONS

BUILDING	FFE	TOF	GAR. FL.	BSMT. FL.
1	183.00'	182.00'	181.00'	174.00'
2	184.00'	183.00'	181.50'	175.00'
3	185.25'	184.25'	216.20	176.25'
4	186.50'	185.50'	184.50'	178.00'
5	187.00'	186.00'	185.00'	178.00'
6	187.00'	186.00'	185.00'	178.00'
7	187.00'	186.00'	185.25'	178.00'
8	187.00'	186.00'	185.25'	178.00'
9	186.50'	185.50'	184.50'	177.50'
10	185.50'	184.50'	183.50'	176.50'
11	185.50'	184.50'	183.50'	176.50'
12	184.00'	183.00'	182.00'	175.00'
13	184.00'	183.00'	182.00'	175.00'
14	183.00'	182.00'	181.00'	174.00'

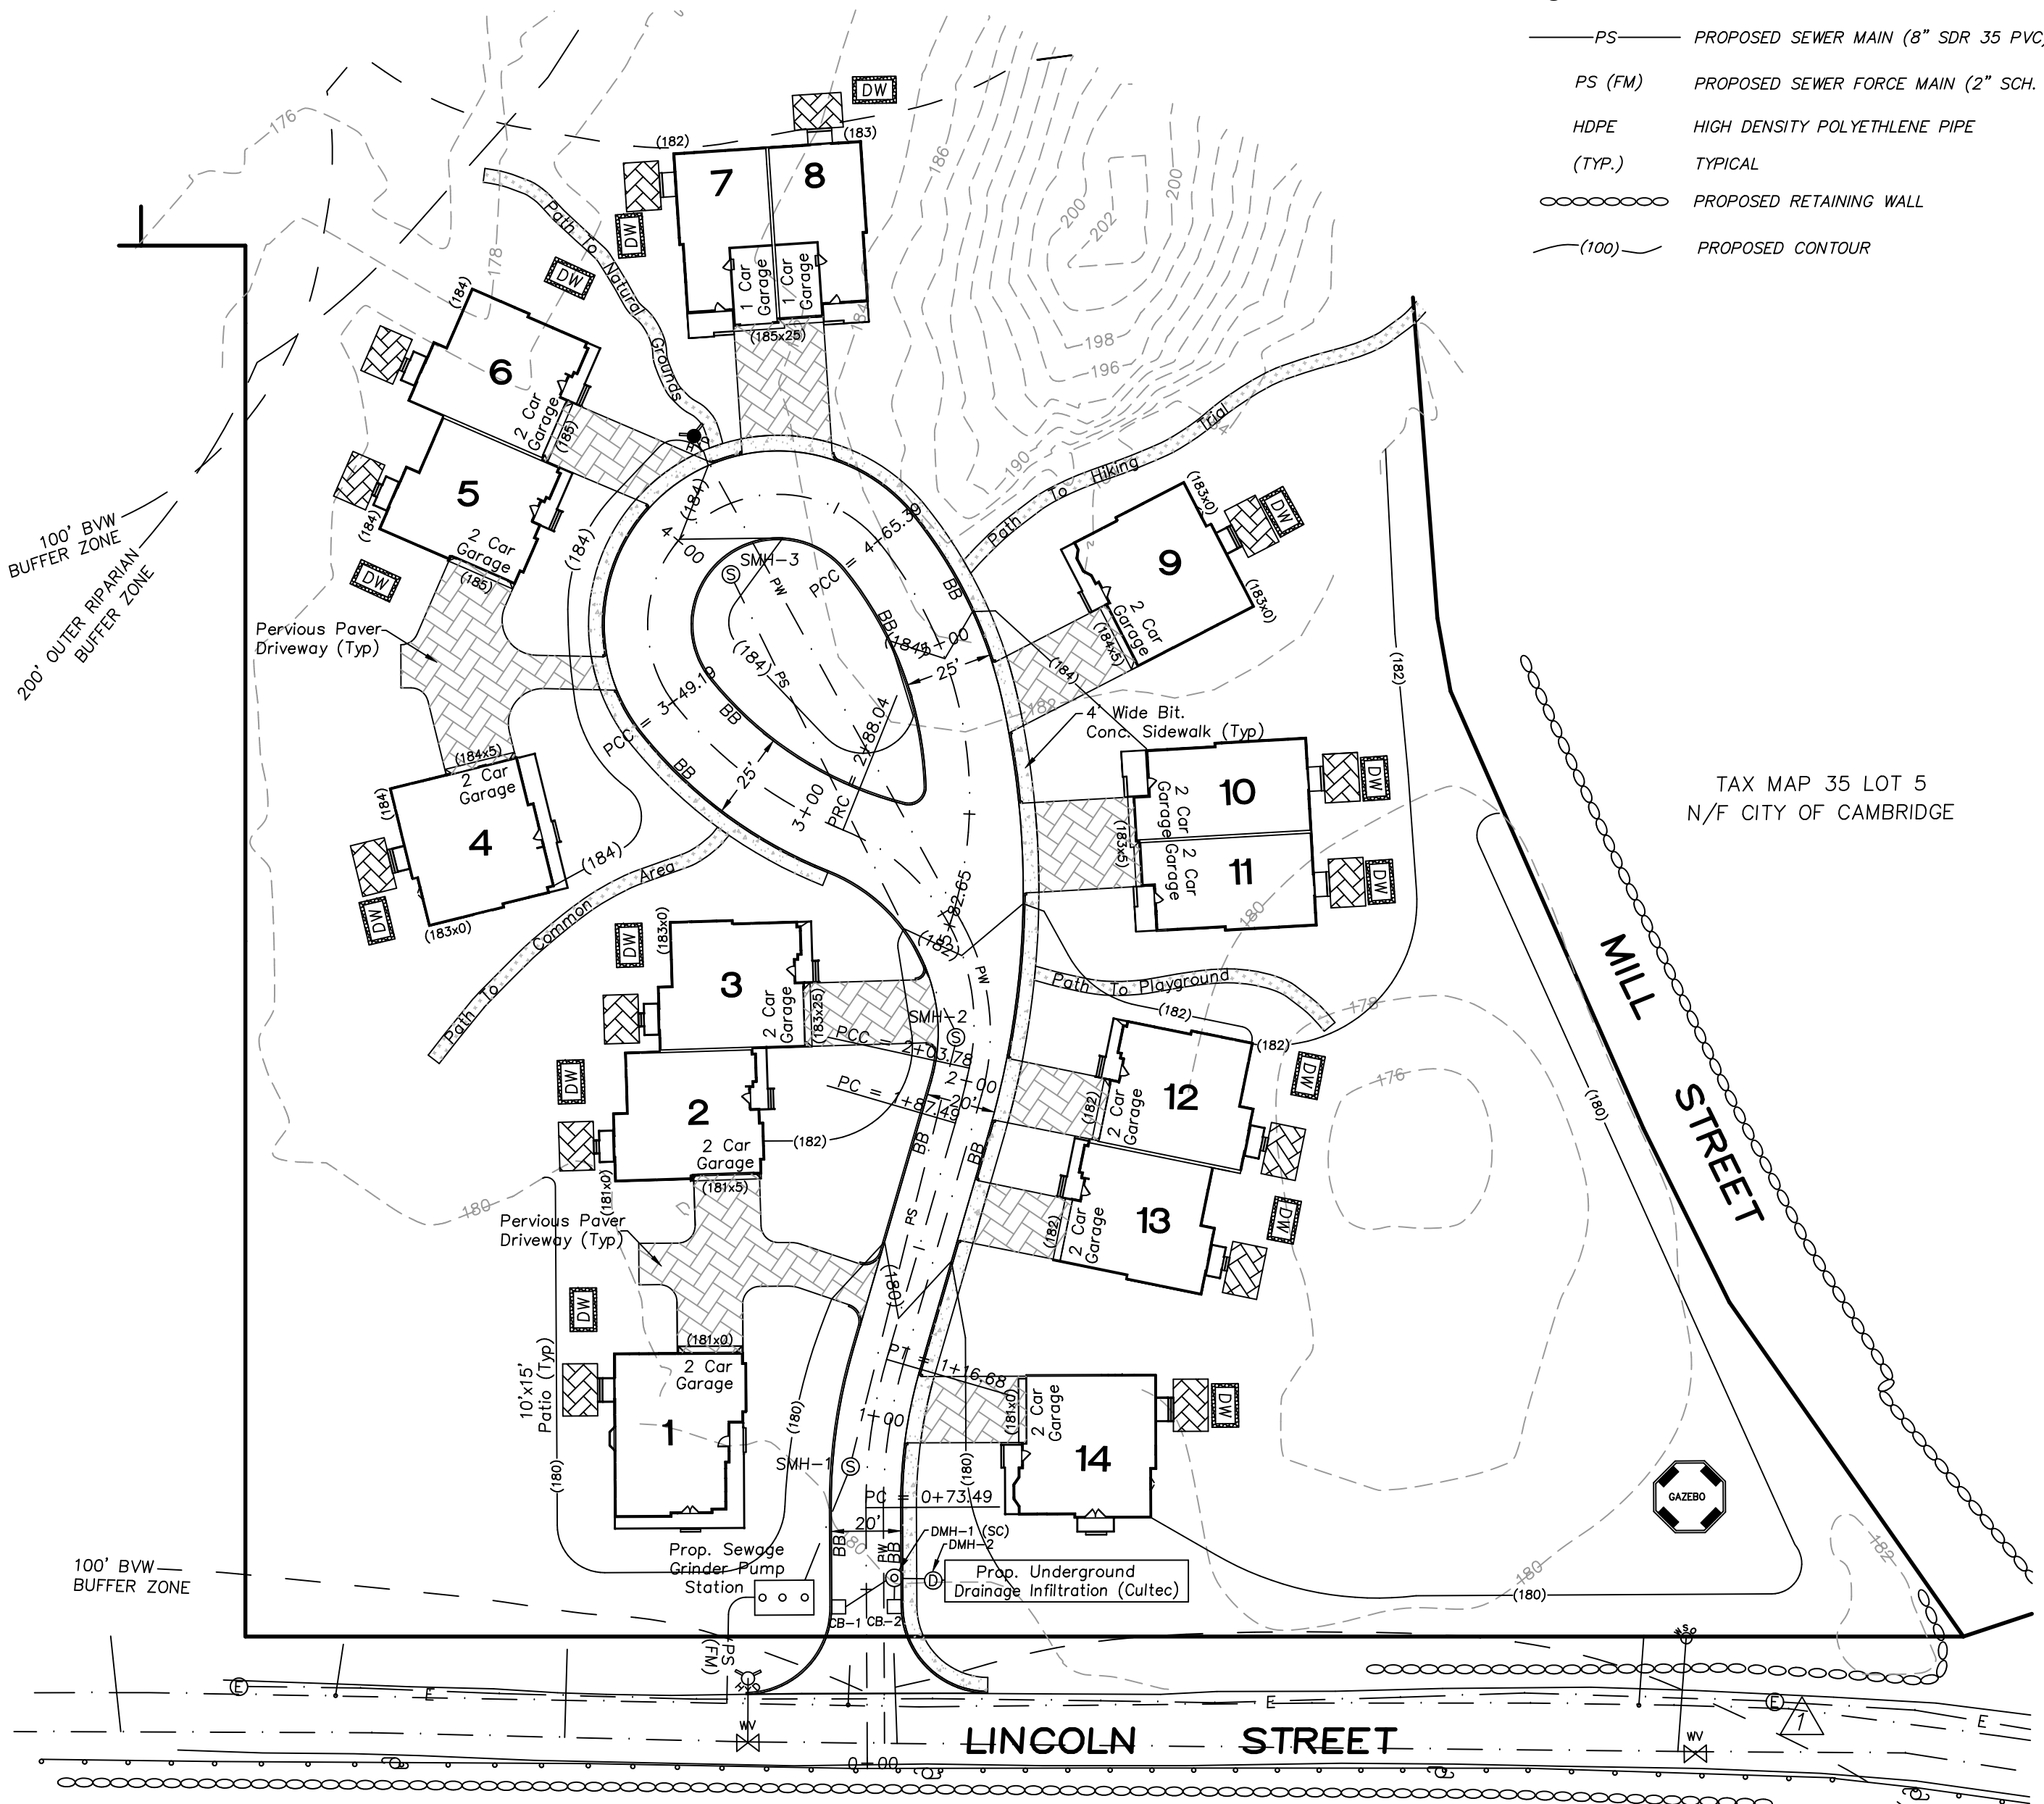


GENERAL NOTES:

- EXISTING WATER AND SEWER SERVICES TO EXISTING HOMES TO BE CUT AND CAPPED AT THE RESPECTIVE MAIN.

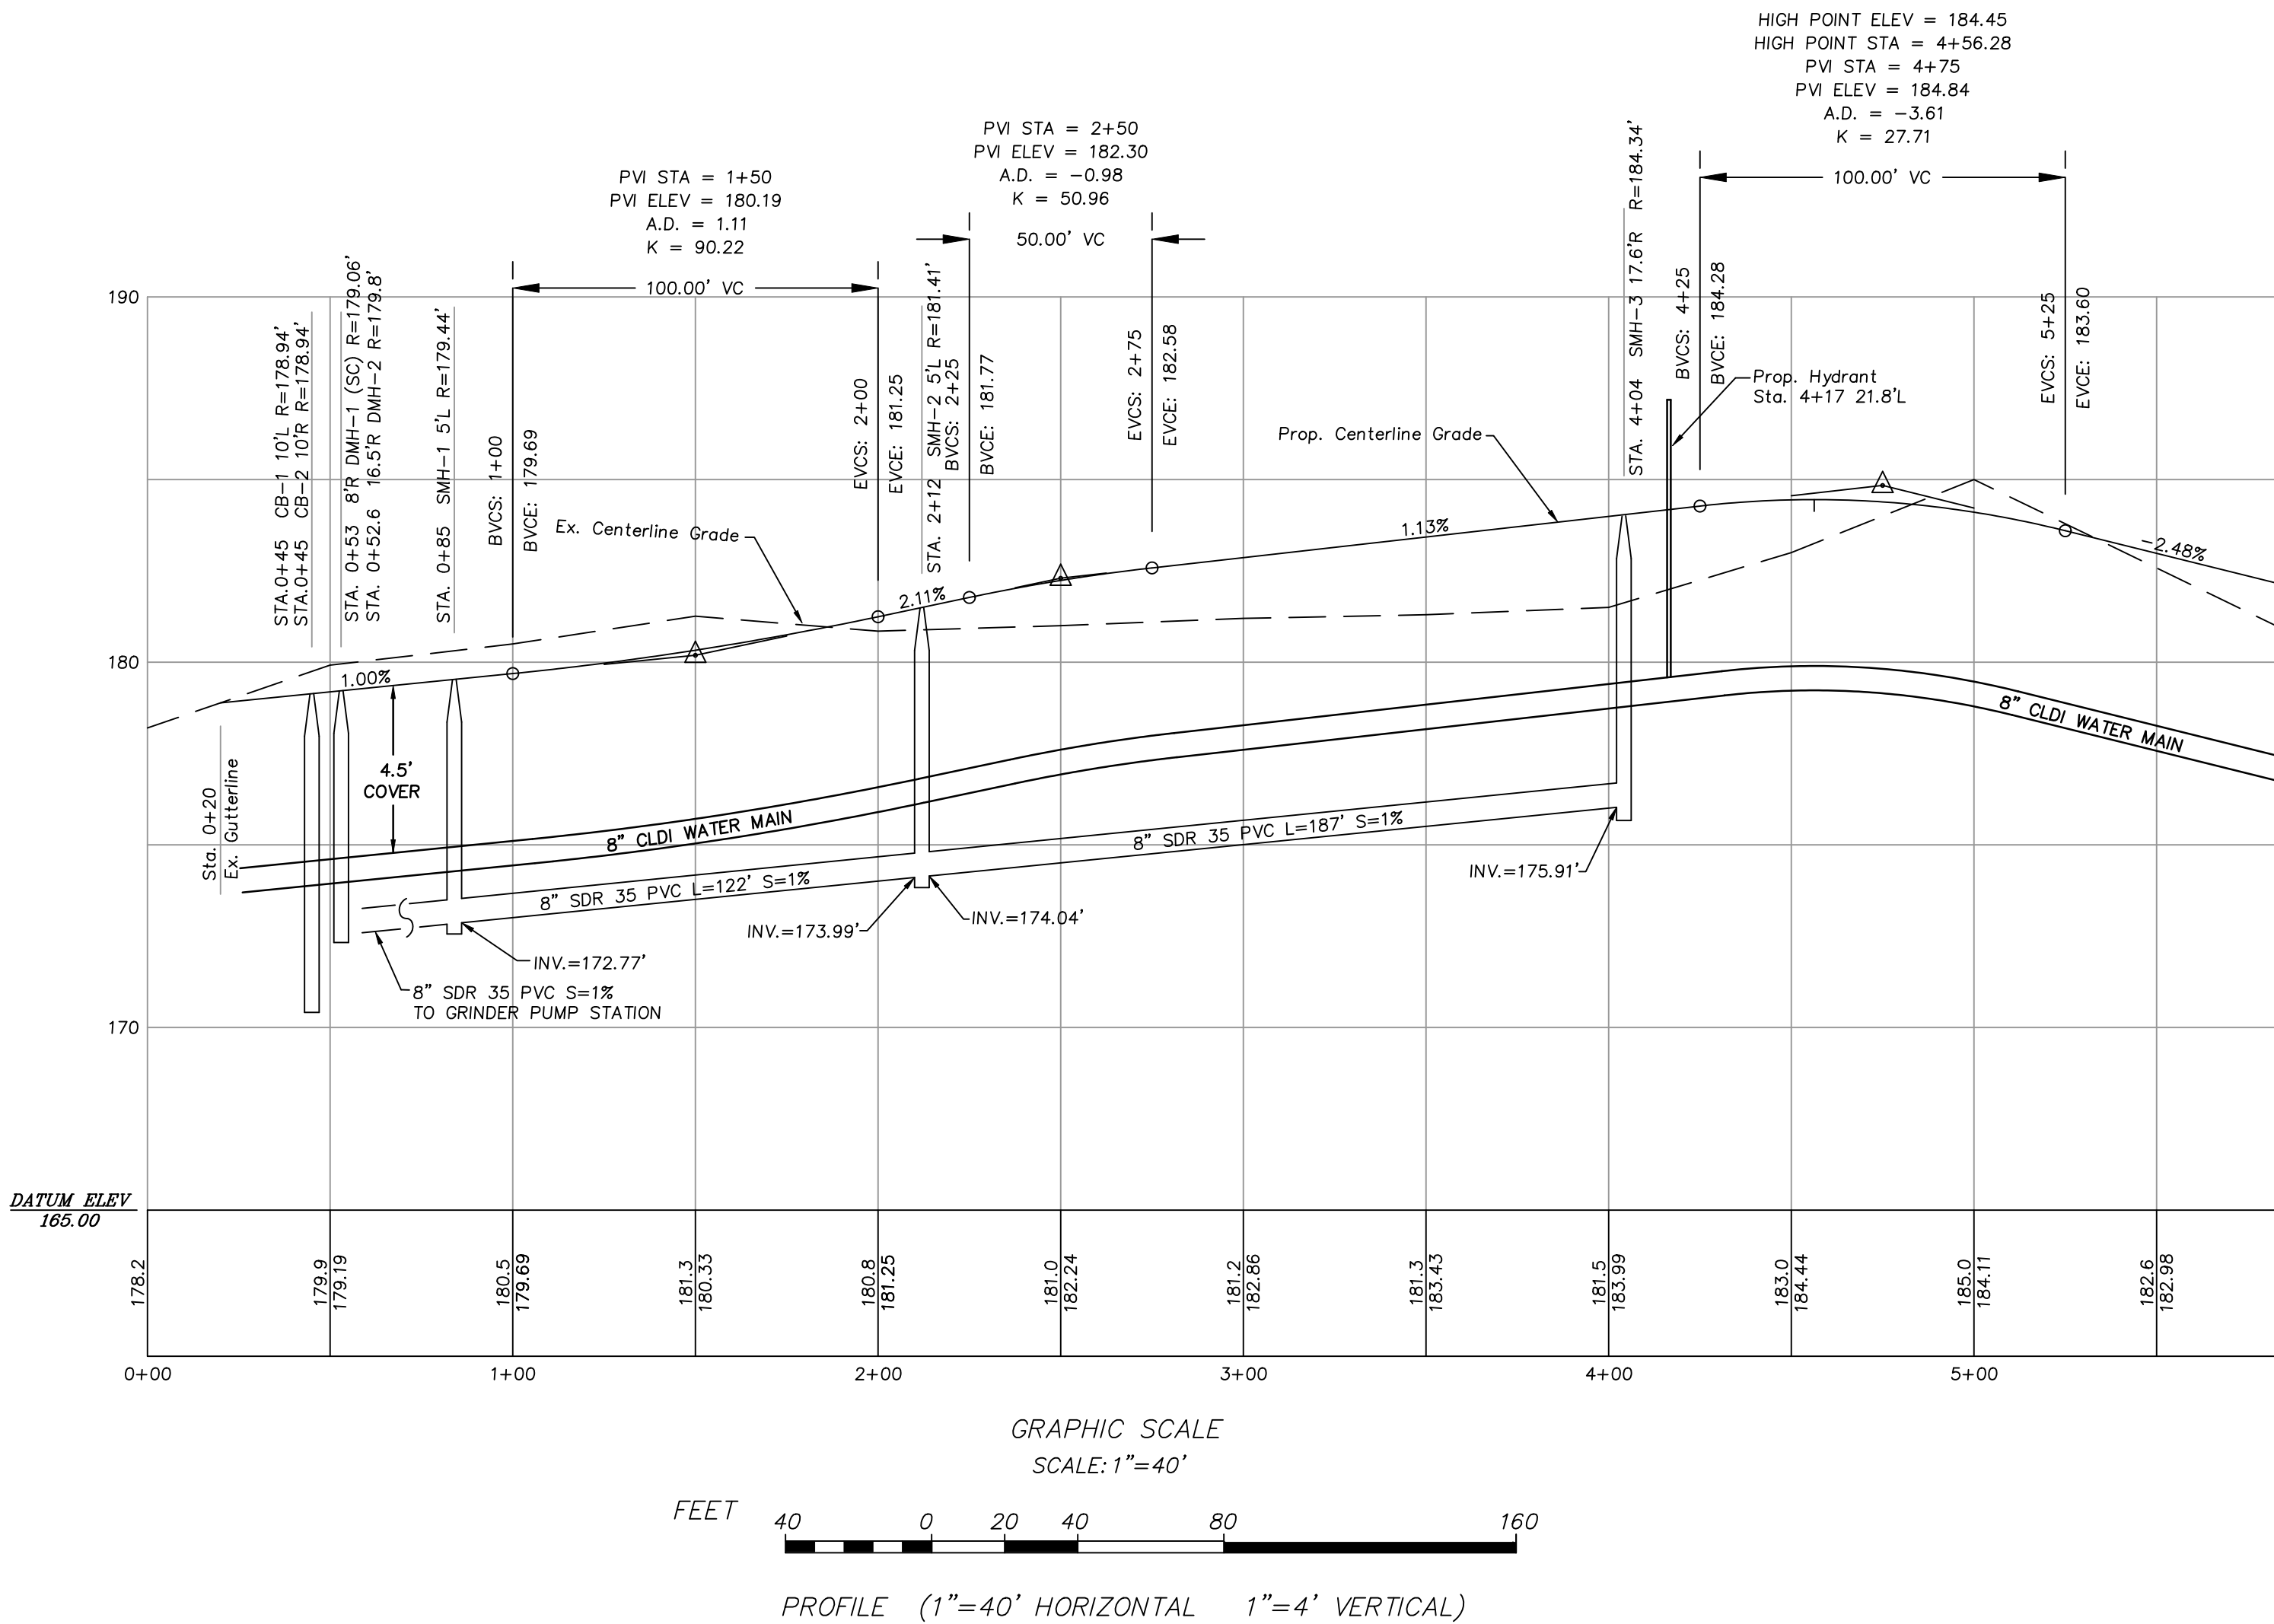

435-439 LINCOLN STREET  
BALANCED HOUSING RESIDENTIAL DEVELOPMENT



LAYOUT AND PROFILE PLAN  
LOCATED IN  
LEXINGTON, MASSACHUSETTS  
(MIDDLESEX COUNTY)

PREPARED FOR  
NORTH SHORE RESIDENTIAL CONSTRUCTION, INC.  
SCALE: 1"= 40' DATE: SEPT. 5, 2014

PREPARED BY  
SULLIVAN ENGINEERING GROUP, LLC  
P.O. BOX 2004  
WOBURN, MA 01888  
(781) 854-8644

SHEET No. 5 OF 8